

ENGINEER'S / ARCHITECT'S SEAL

THESE DRAWINGS HAVE BEEN EXTRACTED FROM AND CONFORM TO PREVIOUS APPROVED BUILDING SYSTEM DRAWINGS

Richard Devey DATE: May. 29, 20
ENGINEERING MANAGER

APPROVER'S SEAL

MODIFICATIONS

WINDOW GUARDS ON-SITE PER R612.2 IF:
-WINDOW SILL UNDER 24" ABOVE FINISHED FLOOR AND
-WINDOW OPENING MORE THAN 72" ABOVE FINISHED GRADE.

TITLE: **FLOOR PLAN**



MODEL: **SN:001727**
MODEL- MODIFIED LE-127

DATE: 07-10-17	SCALE: NTS
DRAWN BY: CJH	CHECKED BY:
BUILDER: OWL HOMES	
CUSTOMER: FALL SHOW	
STATE: N/A	
WIND: 90MPH	
ROOF: 12/12 16" O.C. 60 PSF	
FLOOR: SPF#2 2x10 @ 16" O.C.	
FILENAME: Q-27090(LE127)-ORIGINAL	
SHEET NO.:	


AP-101

PAGE:

PROPRIETARY AND CONFIDENTIAL
THESE DRAWINGS AND SPECIFICATIONS ARE ORIGINAL.
PROPRIETARY AND CONFIDENTIAL MATERIALS OF CHAMPION.
COPYRIGHT © 1976-2020 BY CHAMPION

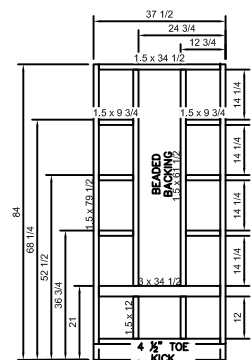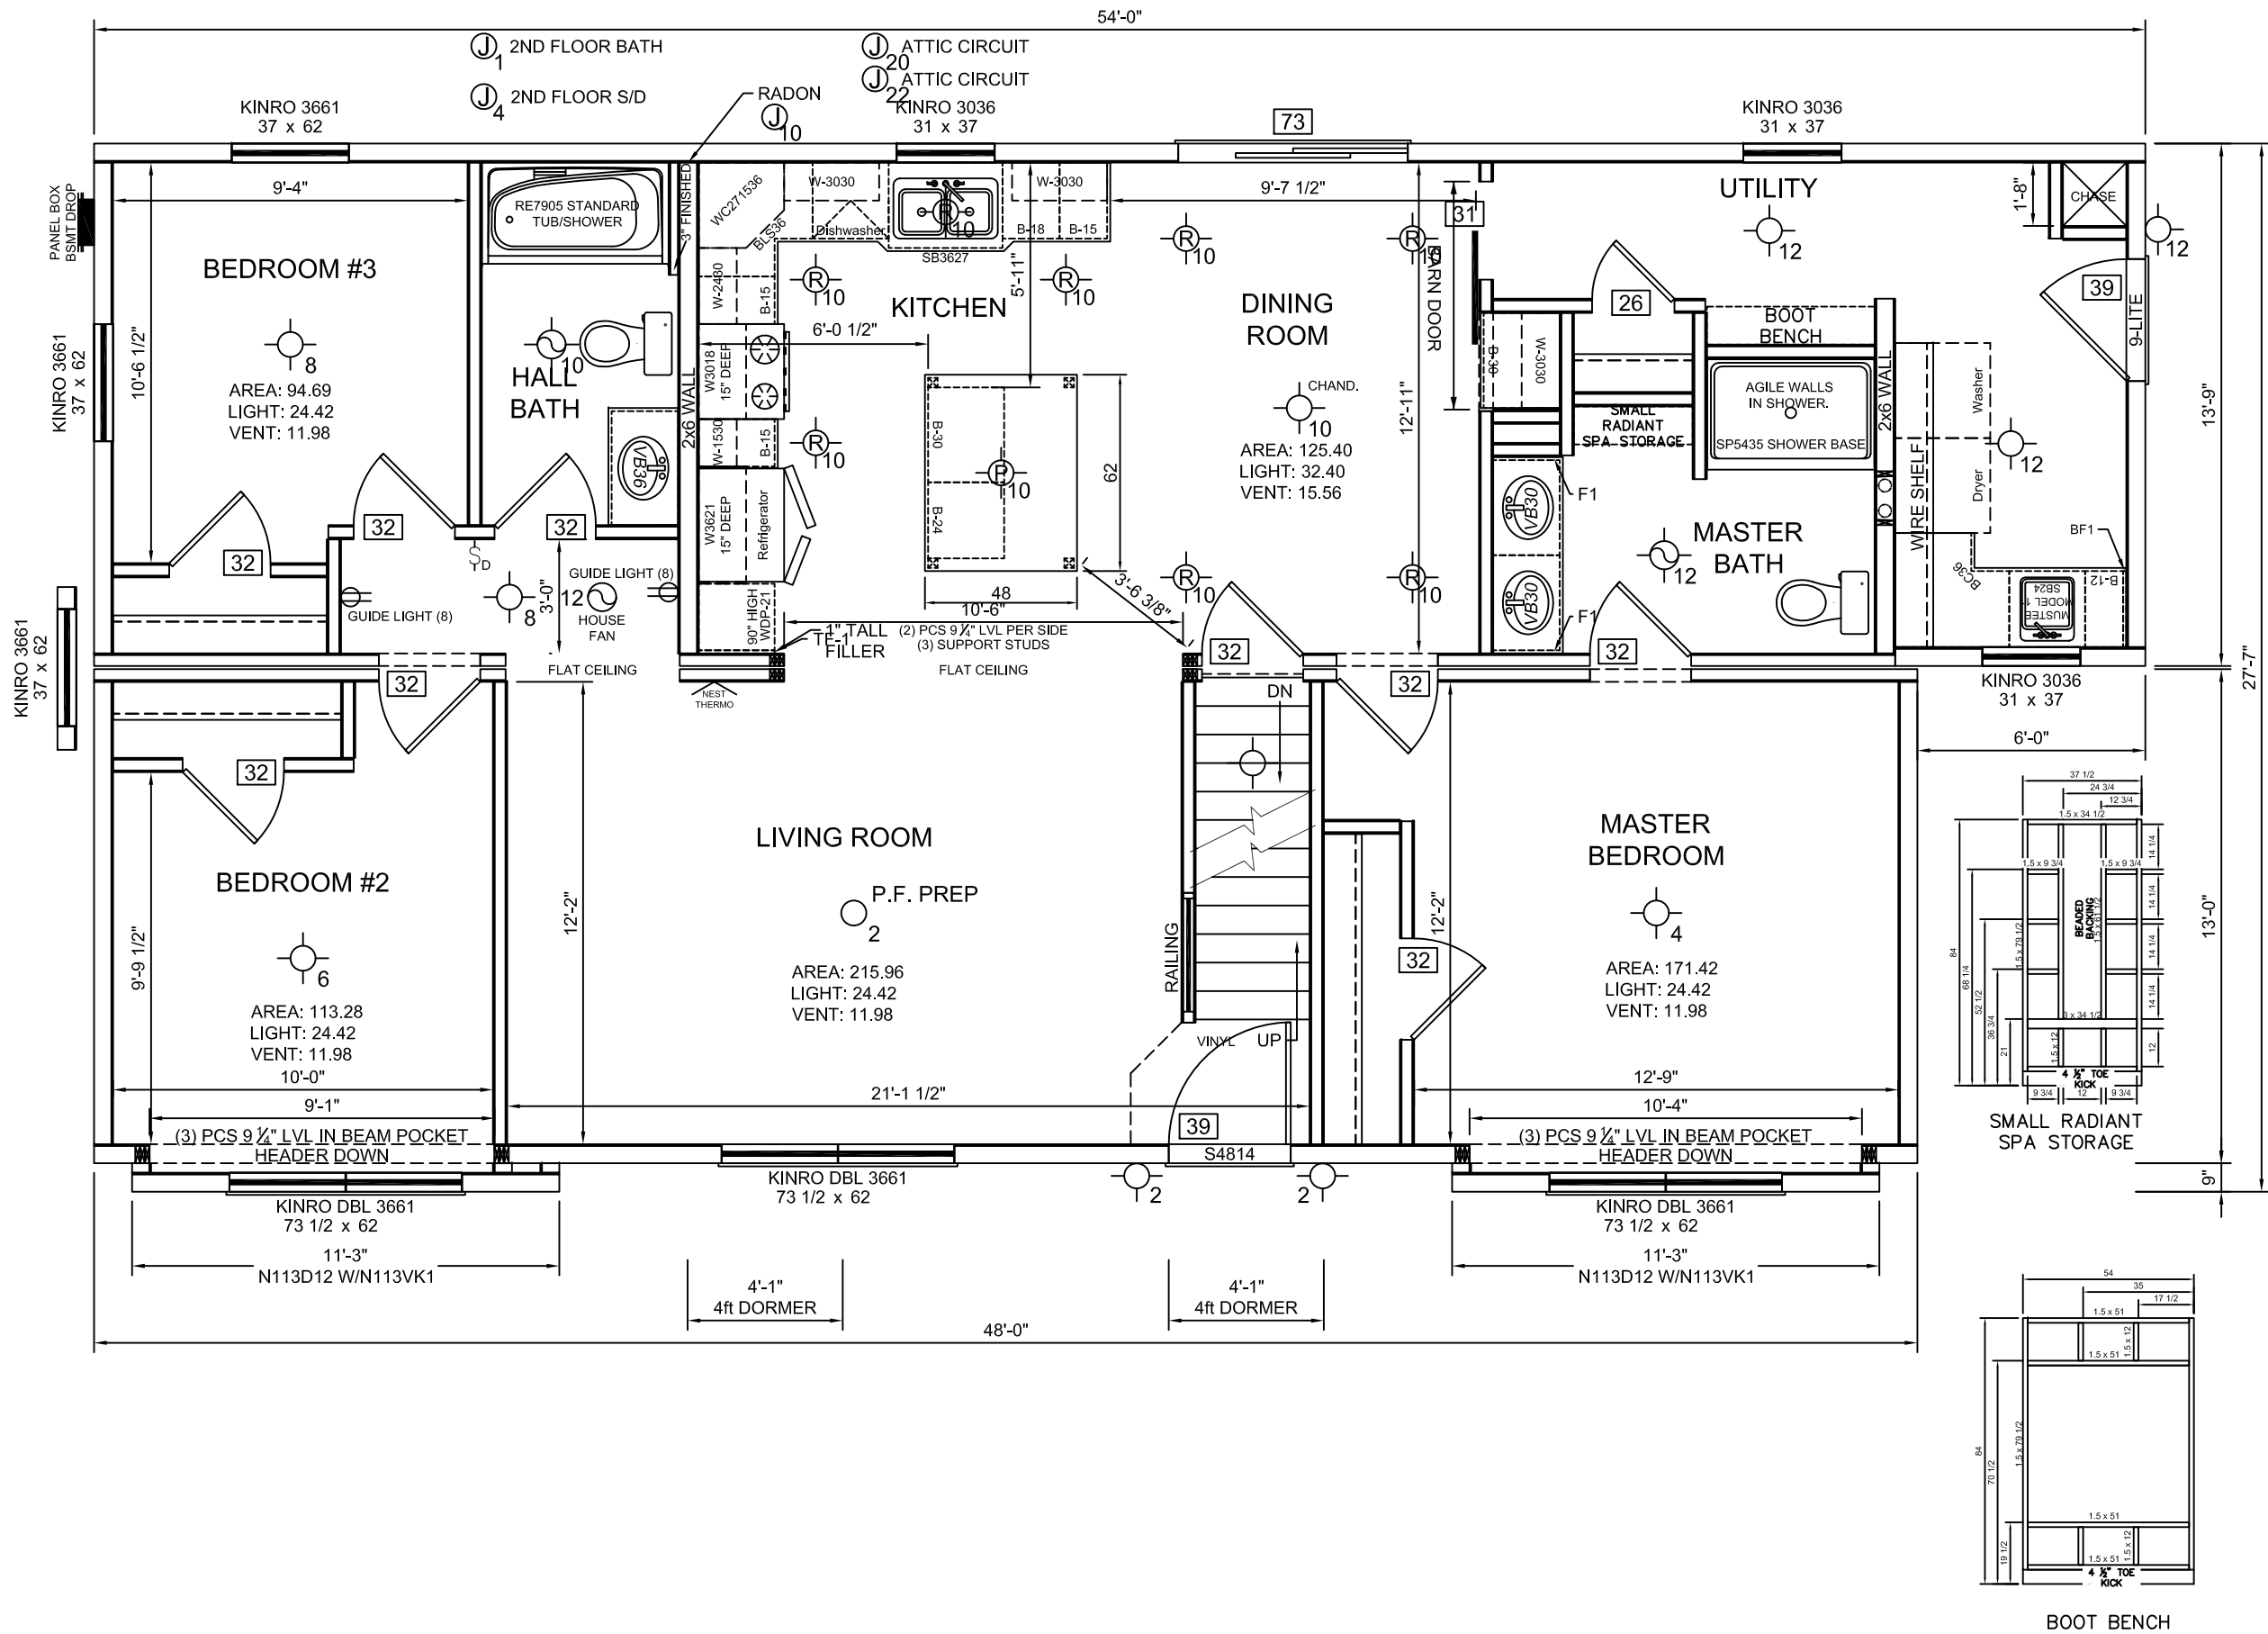

SMALL RADIANT SPA STORAGE

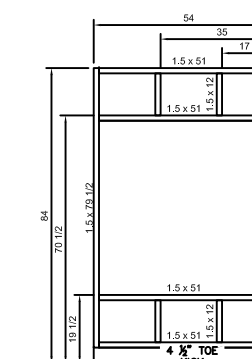

BOOT BENCH