


RANDY - 03-29-24
SUPERIOR - STOCK

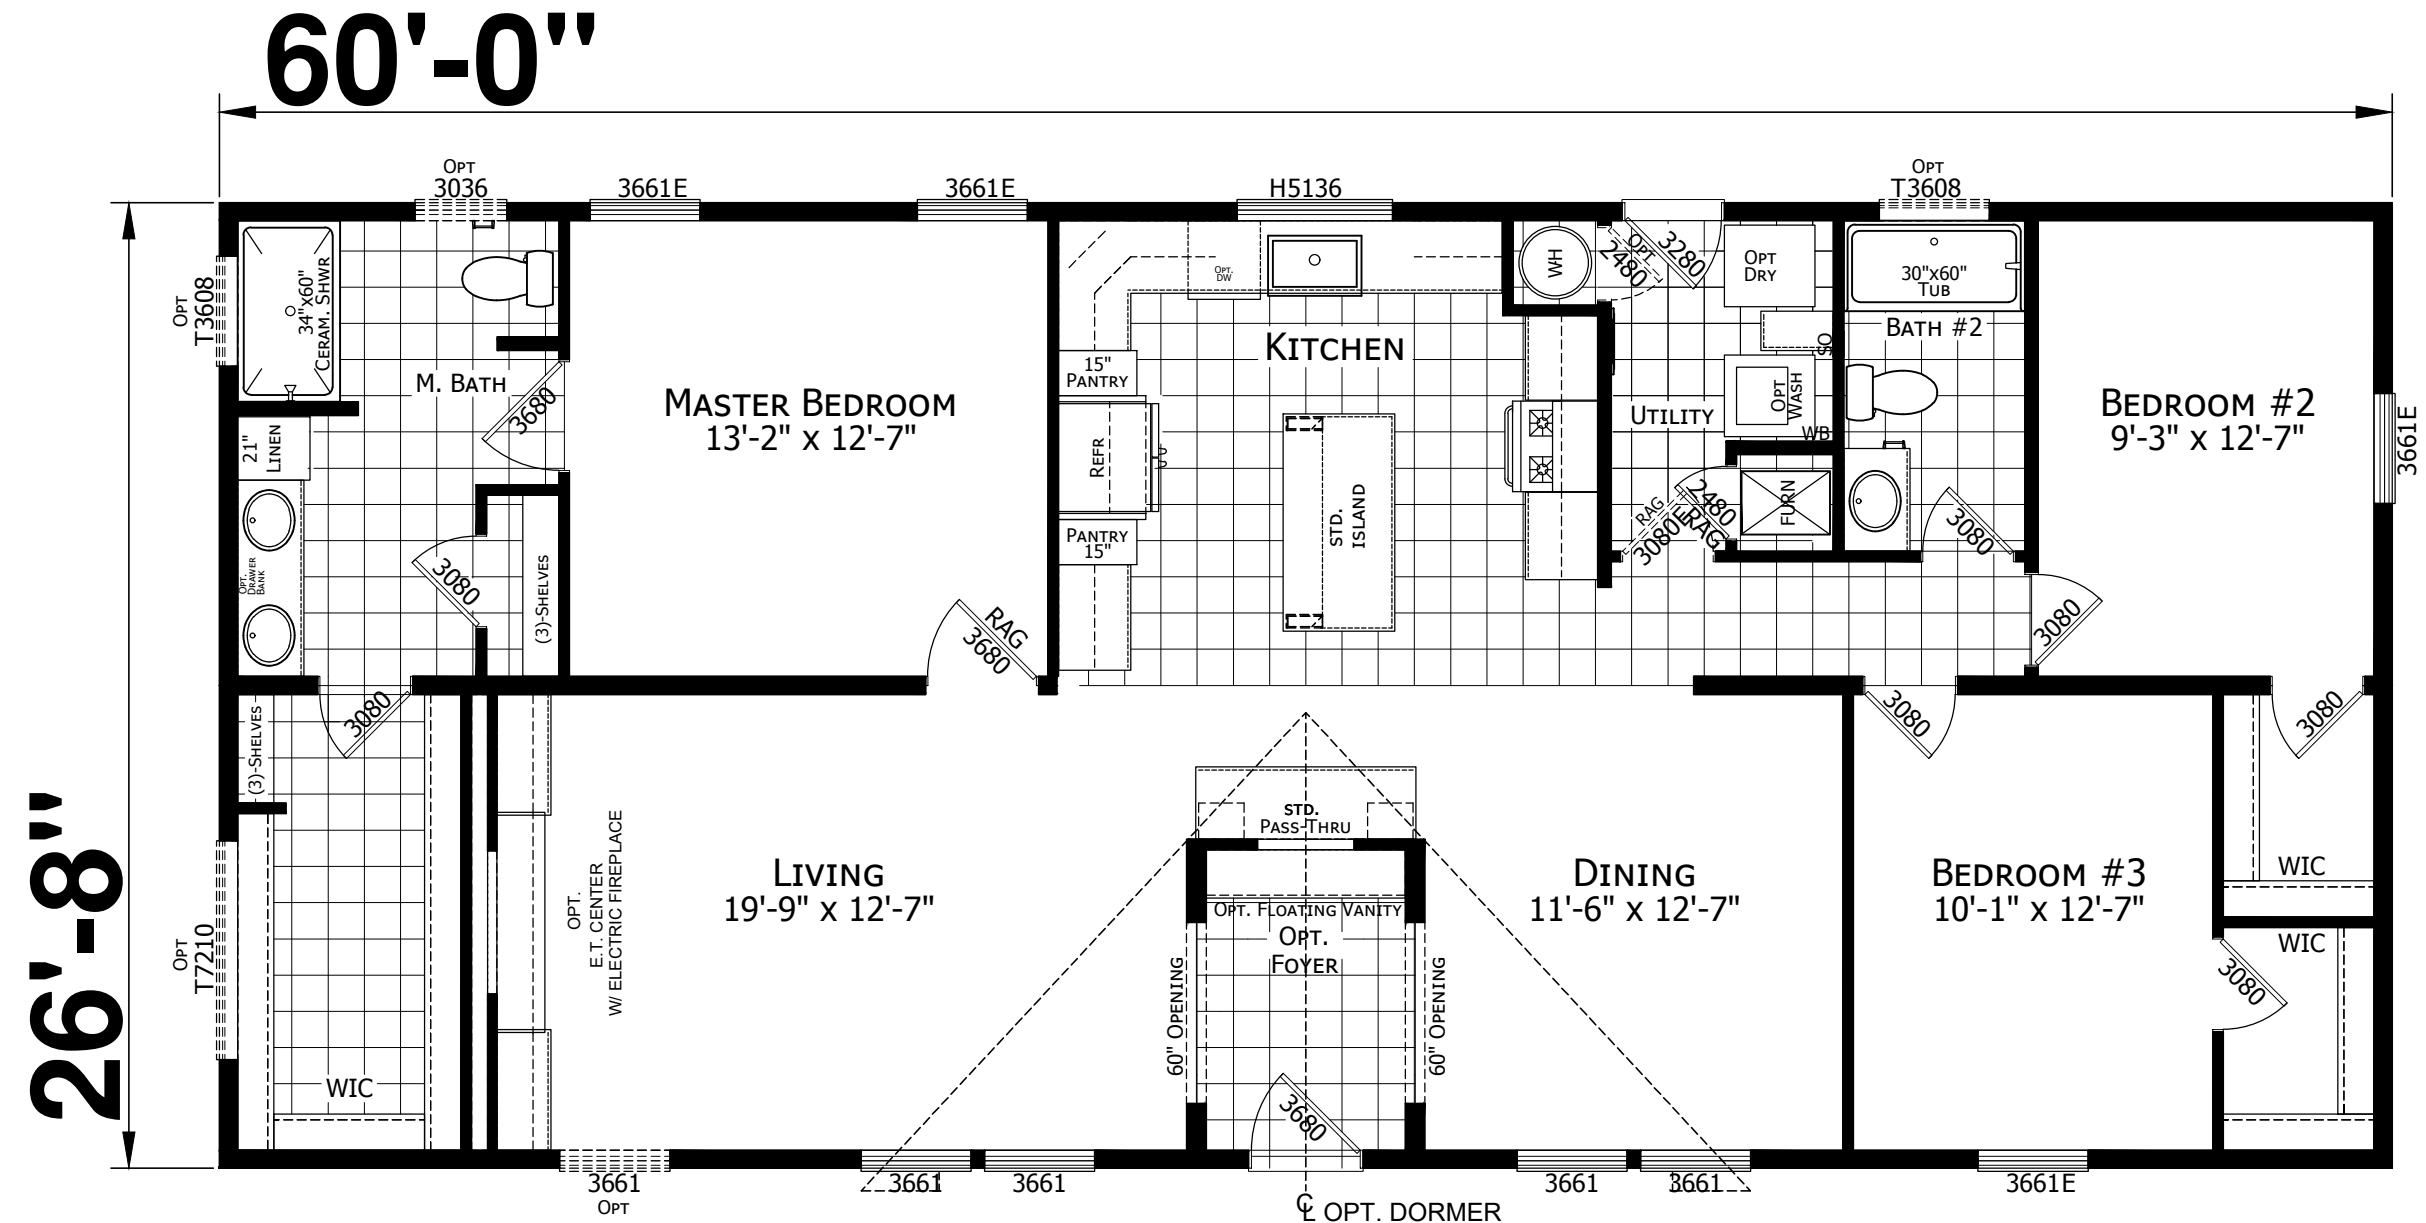

MODEL 122-07-A-26009
3 BEDROOM 2 BATH
60'-0" x 26'-8"
1600 SQ. FT. TOTAL
04-01-24

FOR REVIEW ONLY

CHAMPION

MANUFACTURED BEAUTIFULLY™

P.O. BOX 343, OFF RT. 220, CLAYSBURG, PA 16625
101 GARDEN SPOT RD. EPHRATA, PA 17522

MODIFICATIONS

PROJECT: 122-07-A-26009
60'x26'-8"
3 BDR - 2 BTH

DRAWN BY: STAFF
DATE: 04-01-24
SCALE: N.T.S.

TITLE: LITERATURE
PLAN

FROM A004651

SHEET:

L-101
A006629AB

PROPRIETARY AND CONFIDENTIAL
THESE DRAWINGS AND SPECIFICATIONS ARE ORIGINAL
PROPRIETARY AND CONFIDENTIAL MATERIALS OF CHAMPION.
COPYRIGHT © 1976-2025 BY CHAMPION

C:\Users\rschroeder\DC\ACCDocs\Champion Home Builders\Claysburg\Project Files\SPECIAL\A006000\A006629AB-A-26009-Randy-Superior-Stock-03-19-25.dwg, 3/17/2025 10:11:05 AM, PDF-11x17.pc3
FILENAME: A006629AB-A-26009-RANDY-SUPERIOR-STOCK-03-19-25