


RANDY 2-25-25
SUPERIOR - COWBOY

STRETCH 2'
MODIFIED UTILITY / KITCHEN
MODIFIED M.BATH w/ CERAMIC SHOWER
24809 ISLAND
UK3 FARM SINK
26009 ENT. CTR.
OMIT STUB WALLS AT FR/DR

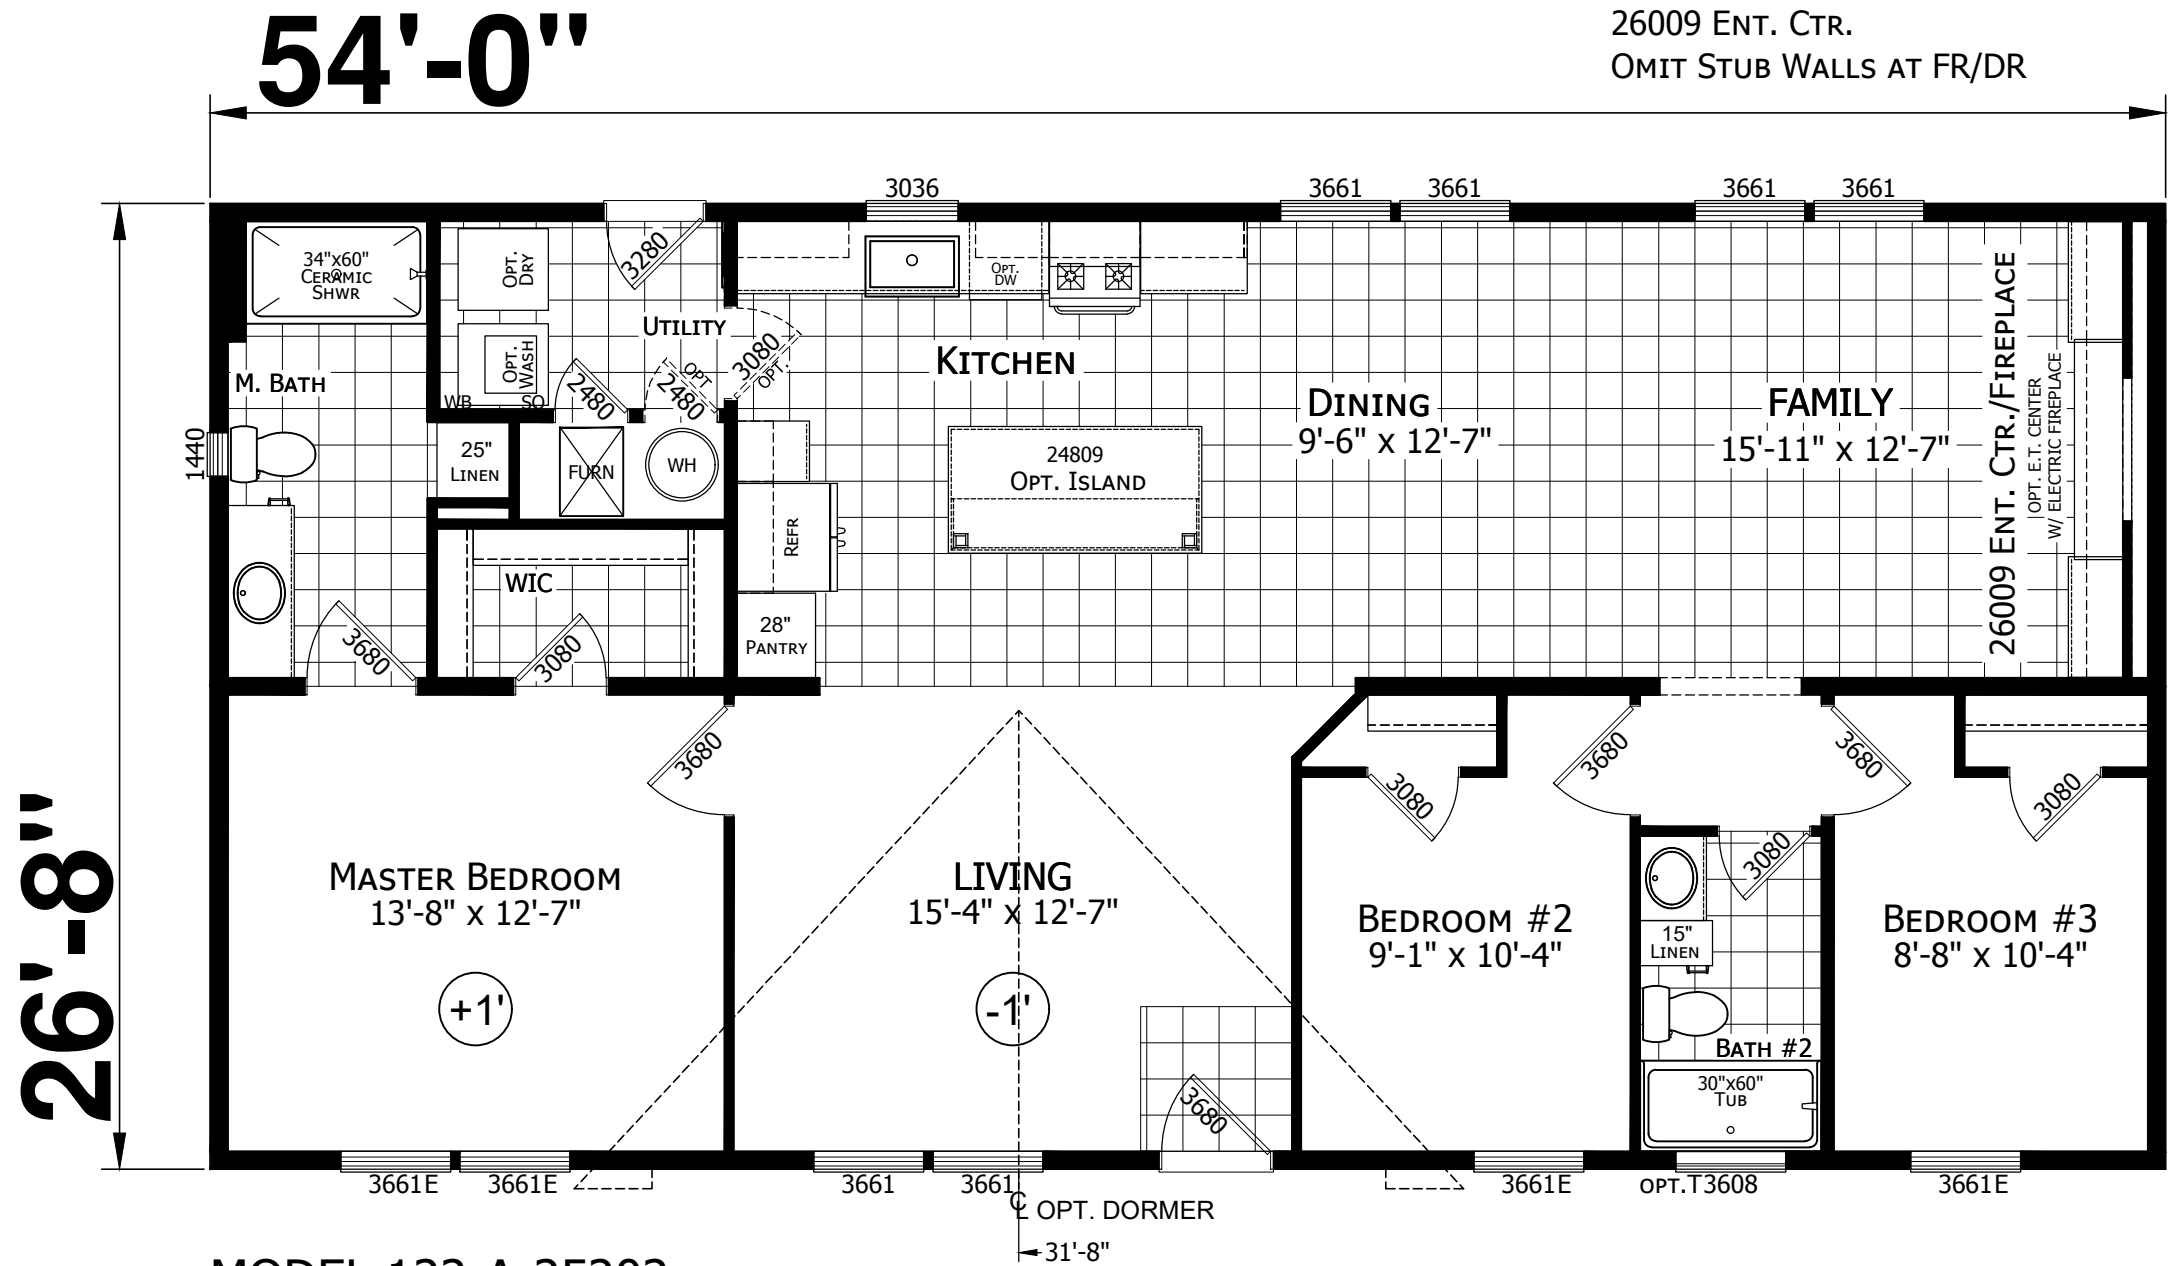

MODEL 122-A-25202
3 BEDROOM 2 BATH
54'-0" x 26'-8"
1440 SQ. FT. TOTAL
02-24-25

FOR REVIEW ONLY

CHAMPION

MANUFACTURED BEAUTIFULLY™

P.O. BOX 343, OFF RT. 220, CLAYSBURG, PA 16625
101 GARDEN SPOT RD. EPHRATA, PA 17522

FILENAME:122-A-25202-HOMESTEAD-FROM13396-STRETCH2FT-26009ENTCTR-MCLOSETDOOR-24809ISLAND-RANDY-SUPERIOR-COWBOY-2-25-25

MODIFICATIONS

PROJECT: 122-A-25202
54'x26'-8" 3 BD 2 BTH

DRAWN BY: STAFF
DATE: 02-25-25
SCALE: 3/16" = 1'-0"

TITLE: LITERATURE PLAN

S/N A013396

SHEET: L-1030TS
HOMESTEAD

PROPRIETARY AND CONFIDENTIAL
THESE DRAWINGS AND SPECIFICATIONS ARE ORIGINAL
PROPRIETARY AND CONFIDENTIAL MATERIALS OF CHAMPION.
COPYRIGHT © 1976-2025 BY CHAMPION