
## LITERATURE PRINT 7-20-2023

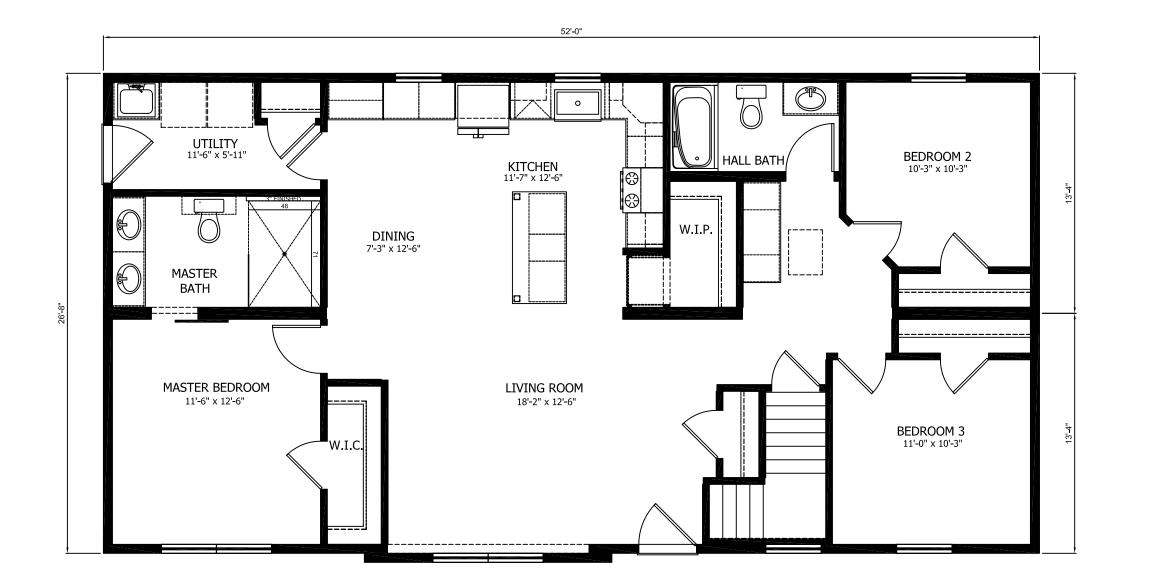



THESE DRAWINGS HAVE BEEN EXTRACTED FROM AND CONFORM TO PREVIOUS APPROVED BUILDING SYSTEM DRAWINGS

DATE: Jul. 20, 23

ENGINEERING MANAGER

ENGINEER'S / ARCHITECT'S SEAL

APPROVER'S SEAL

MODIFICATIONS

WINDOW GUARDS ON-SITE PER R312.2 IF:
-WINDOW SILL UNDER 24" ABOVE FINISHED
FLOOR AND
-WINDOW OPENING MORE THAN 72" ABOVE
FINISHED GRADE.

## LITERAURE PLAN

MODEL:

3648 NE-631

	DATE: 07-20-23	SCALE: 3/16"=1'-0'
	DRAWN BY: LZ	CHECKED BY:
ı	BUILDER: SHOW	

CUSTOMER: SHOW

FILENAME: Q-31283

SHEET NO.:

AP-101

PAGE:

PROPRIETARY AND CONFIDENTIAL THESE DRAWINGS AND SPECIFICATIONS ARE ORIGINAL, PROPRIETARY AND CONFIDENTIAL MATERIALS OF CHAMPION. COPYRIGHT © 1976-2023 BY CHAMPION